

General Notice :

1) All designs & specifications are the proprietary property of "CHAWLA ASSOCIATES" and is issued in strict confidence. The same cannot be used without their written permission.

2) No reproduction of use shall be made without prior written consent of "CHAWLA ASSOCIATES".

3) All dimensions shall be checked and co-related with the relevant architectural and structural drawings by the client appointed structural engineer.

4) Do not SCALE the drawing. Written dimensions to be followed.

5) All measurements must be checked at the site by the contractor. Any discrepancies or omission shall be brought to the notice of the architect in writing immediately by the contractor and/or project manager before commencing the work.

Drawing Title :

BASEMENT FLOOR PLAN

Project Title : Proposed Commercial Building at M-82, GK-II.

SCALE	N.T.S.
DRAWN BY	V.D
CHECKED BY	V.D.
DATE	19/09/22

Revision 4

e


s

N

w

CHAWLA ASSOCIATES
Architecture, Interior Design

B-102, SAINIK NAGAR,
UTTAM NAGAR,
NEW DELHI - 59.

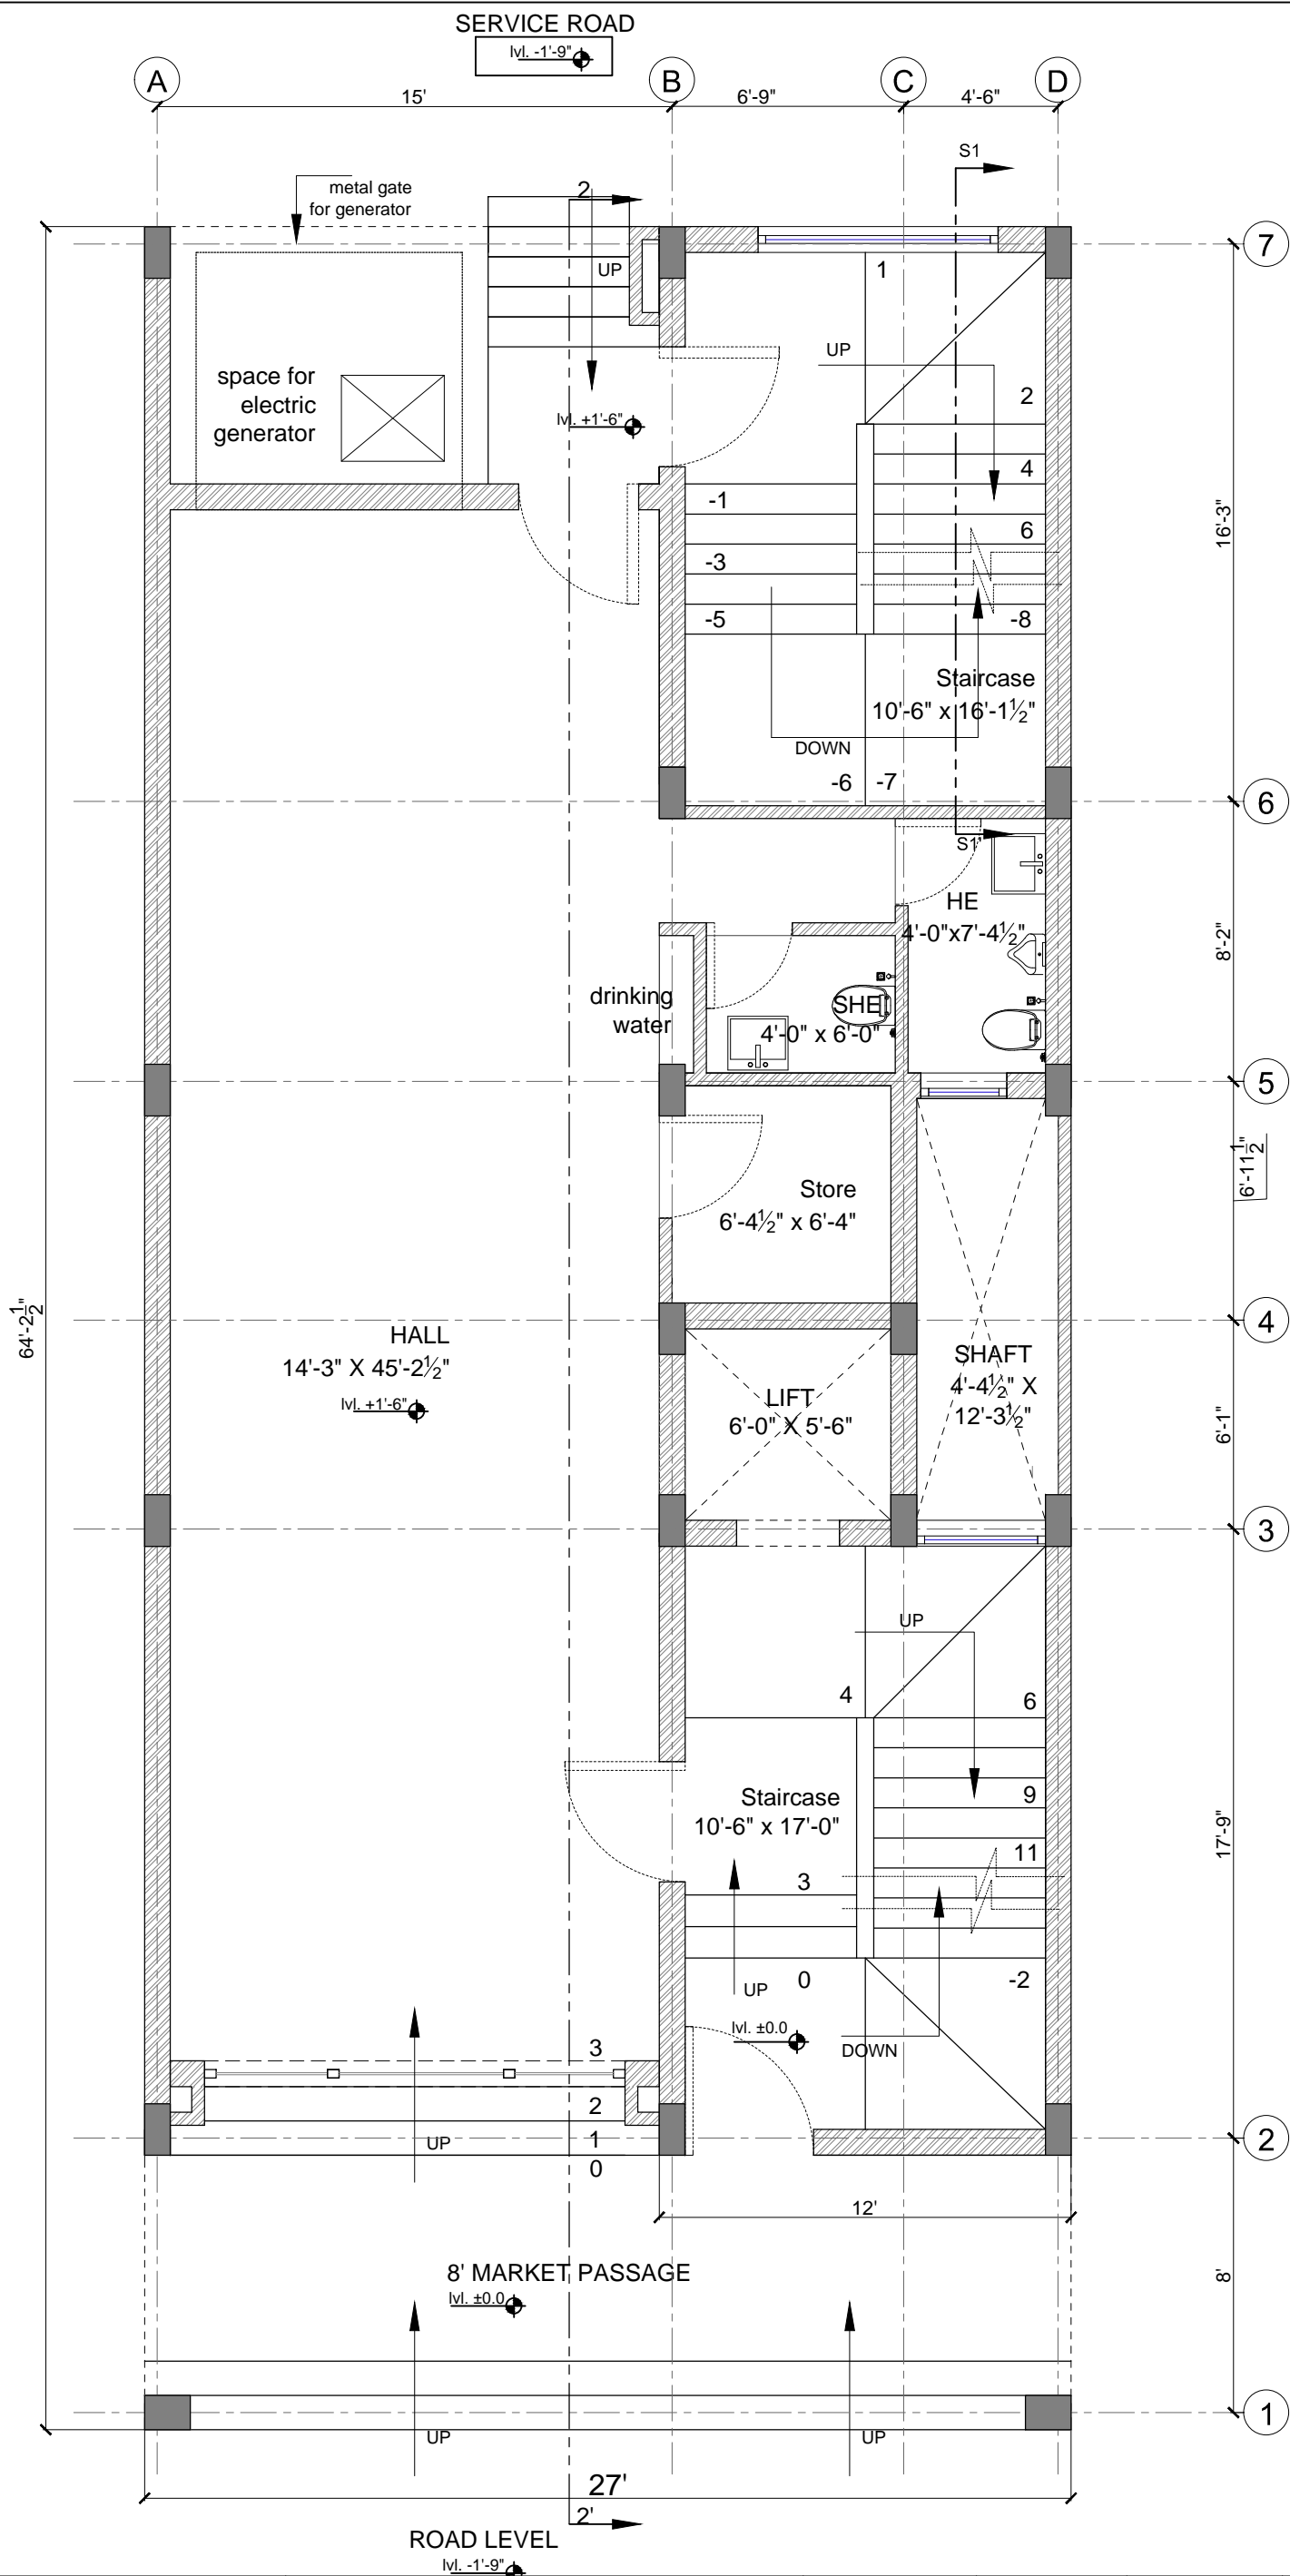

FOR APPROVAL
22-09-2022

General Notice :

1) All designs & specifications are the proprietary property of "CHAWLA ASSOCIATES" and is issued in strict confidence. The same cannot be used without their written permission.

2) No reproduction of use shall be made without prior written consent of "CHAWLA ASSOCIATES".

3) All dimensions shall be checked and co-related with the relevant architectural and structural drawings by the client appointed structural engineer.

4) Do not SCALE the drawing. Written dimensions to be followed.

5) All measurements must be checked at the site by the contractor. Any discrepancies or omission shall be brought to the notice of the architect in writing immediately by the contractor and/or project manager before commencing the work.

Drawing Title :
GROUND FLOOR PLAN

Project Title : Proposed Commercial Building at M-82, GK-II.

SCALE	N.T.S.
DRAWN BY	V.D
CHECKED BY	V.D.
DATE	19/09/22

Revision 4

e


s

N

w

CHAWLA ASSOCIATES
Architecture, Interior Design

B-102, SAINIK NAGAR,
UTTAM NAGAR,
NEW DELHI - 59.

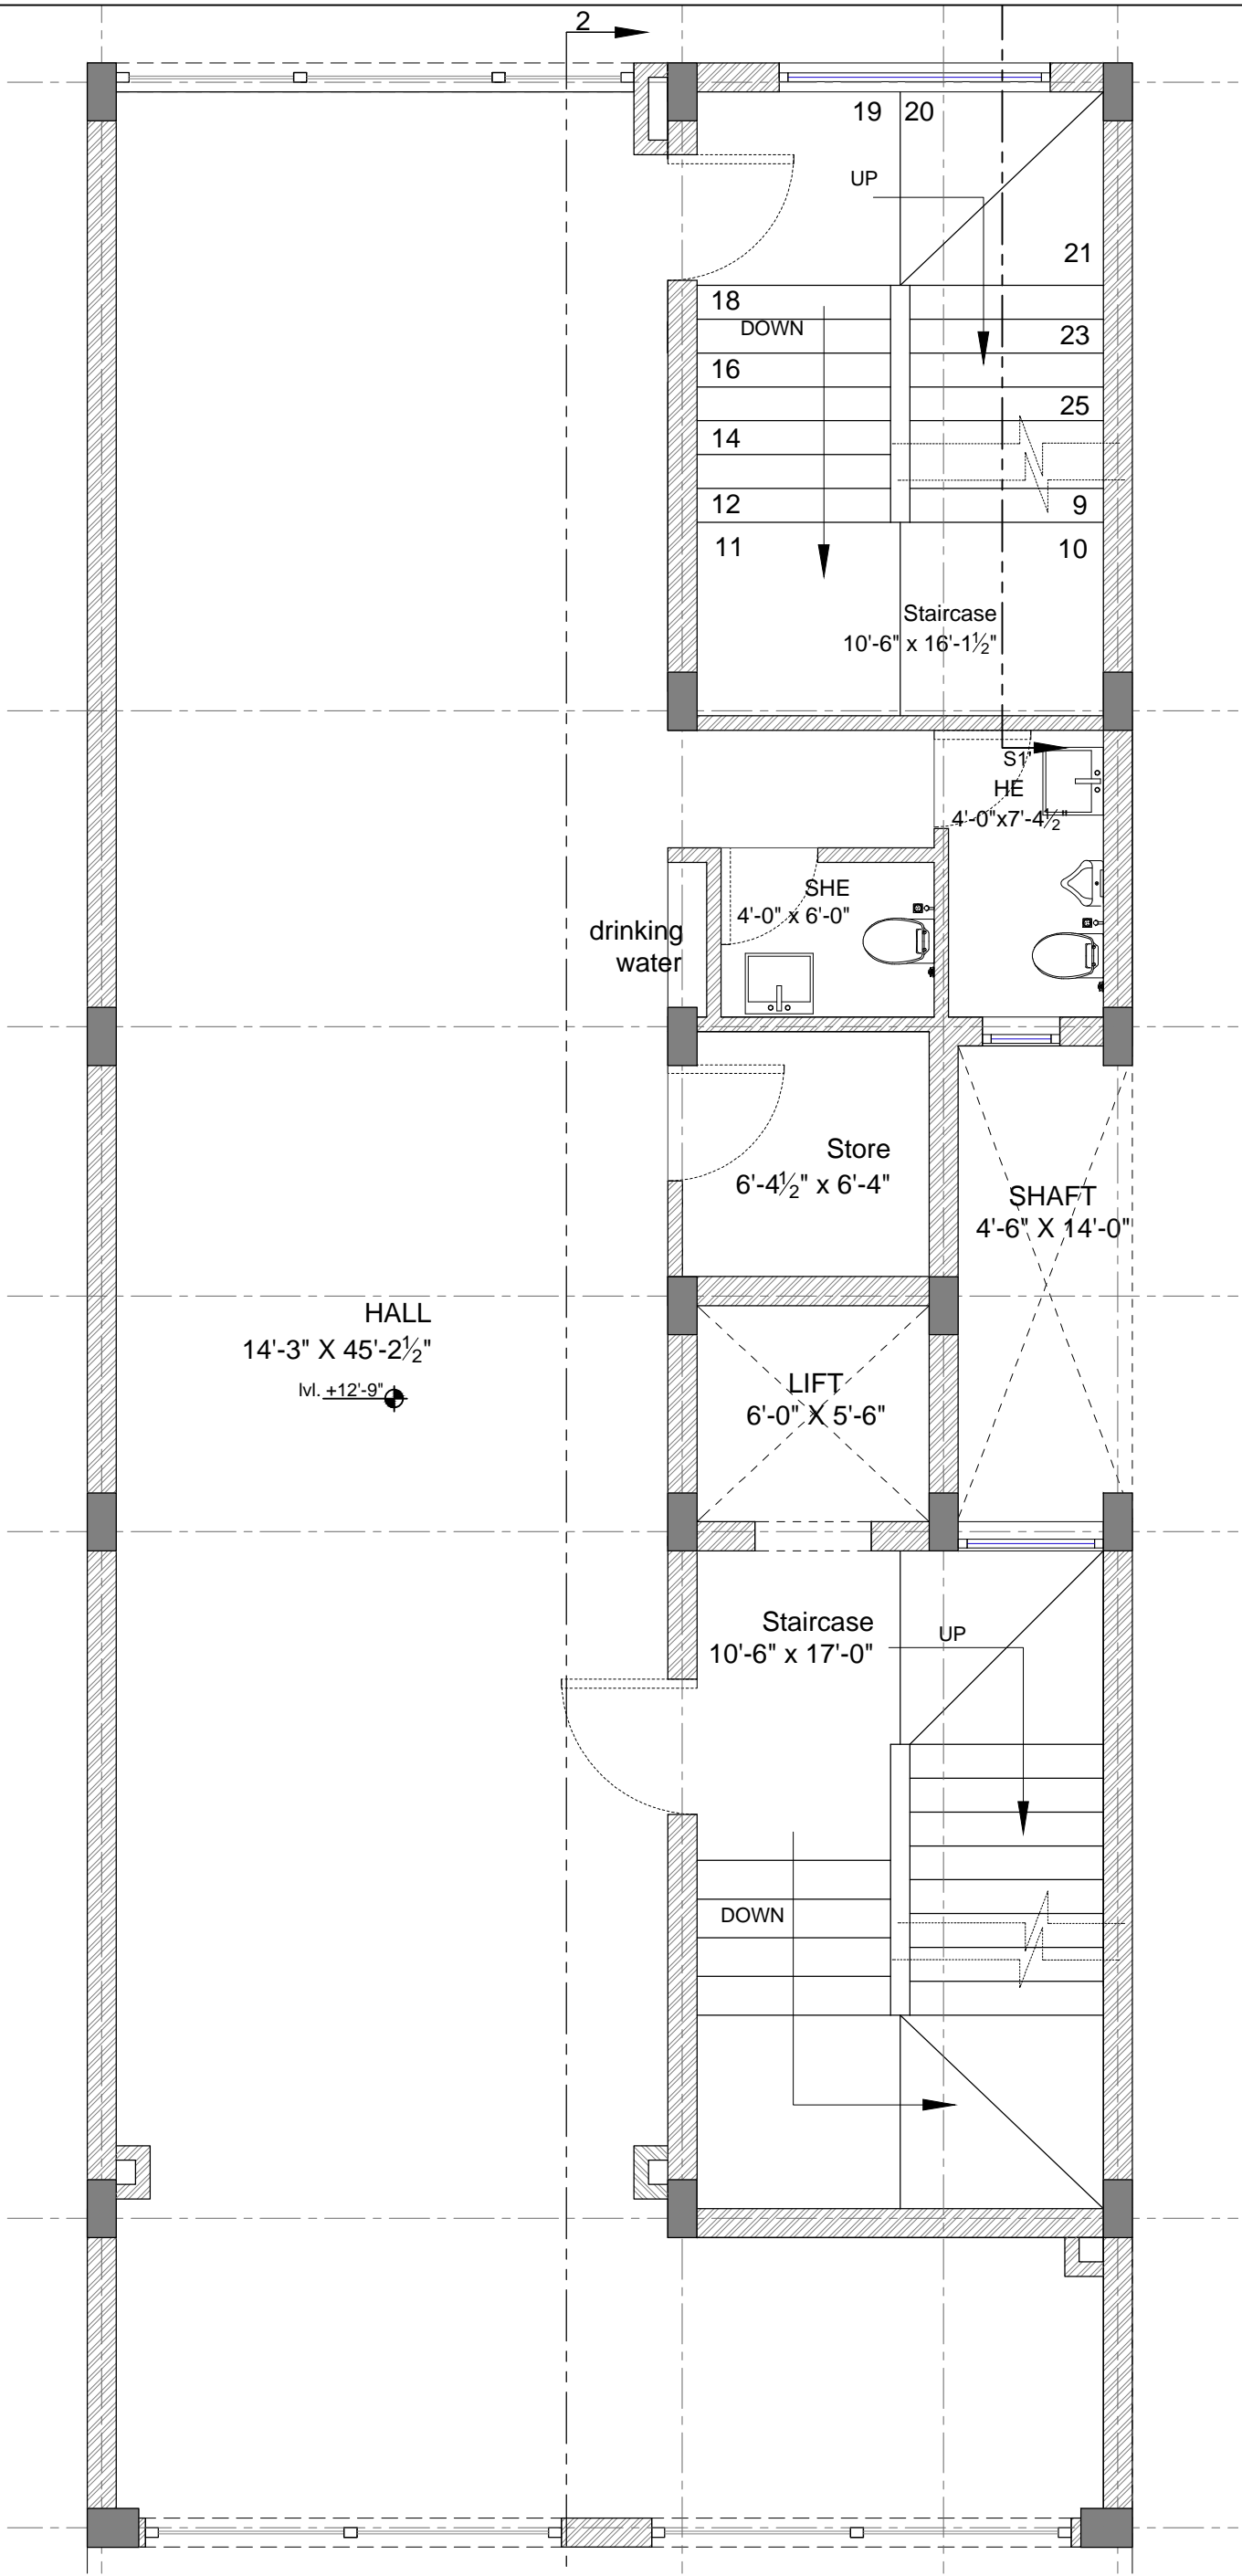

FOR APPROVAL
22-09-2022

General Notice :

- 1) All designs & specifications are the proprietary property of "CHAWLA ASSOCIATES" and is issued in strict confidence. The same cannot be used without their written permission.
- 2) No reproduction of use shall be made without prior written consent of "CHAWLA ASSOCIATES".
- 3) All dimensions shall be checked and co-related with the relevant architectural and structural drawings by the client appointed structural engineer.
- 4) Do not SCALE the drawing. Written dimensions to be followed.
- 5) All measurements must be checked at the site by the contractor. Any discrepancies or omission shall be brought to the notice of the architect in writing immediately by the contractor and/or project manager before commencing the work.

Drawing Title :
FIRST FLOOR PLAN

Project Title : Proposed Commercial Building at M-82, GK-II.

SCALE	N.T.S.
DRAWN BY	V.D
CHECKED BY	V.D.
DATE	19/09/22

Revision 4

e


s

N

w

CHAWLA ASSOCIATES
Architecture, Interior Design

B-102, SAINIK NAGAR,
UTTAM NAGAR,
NEW DELHI - 59.

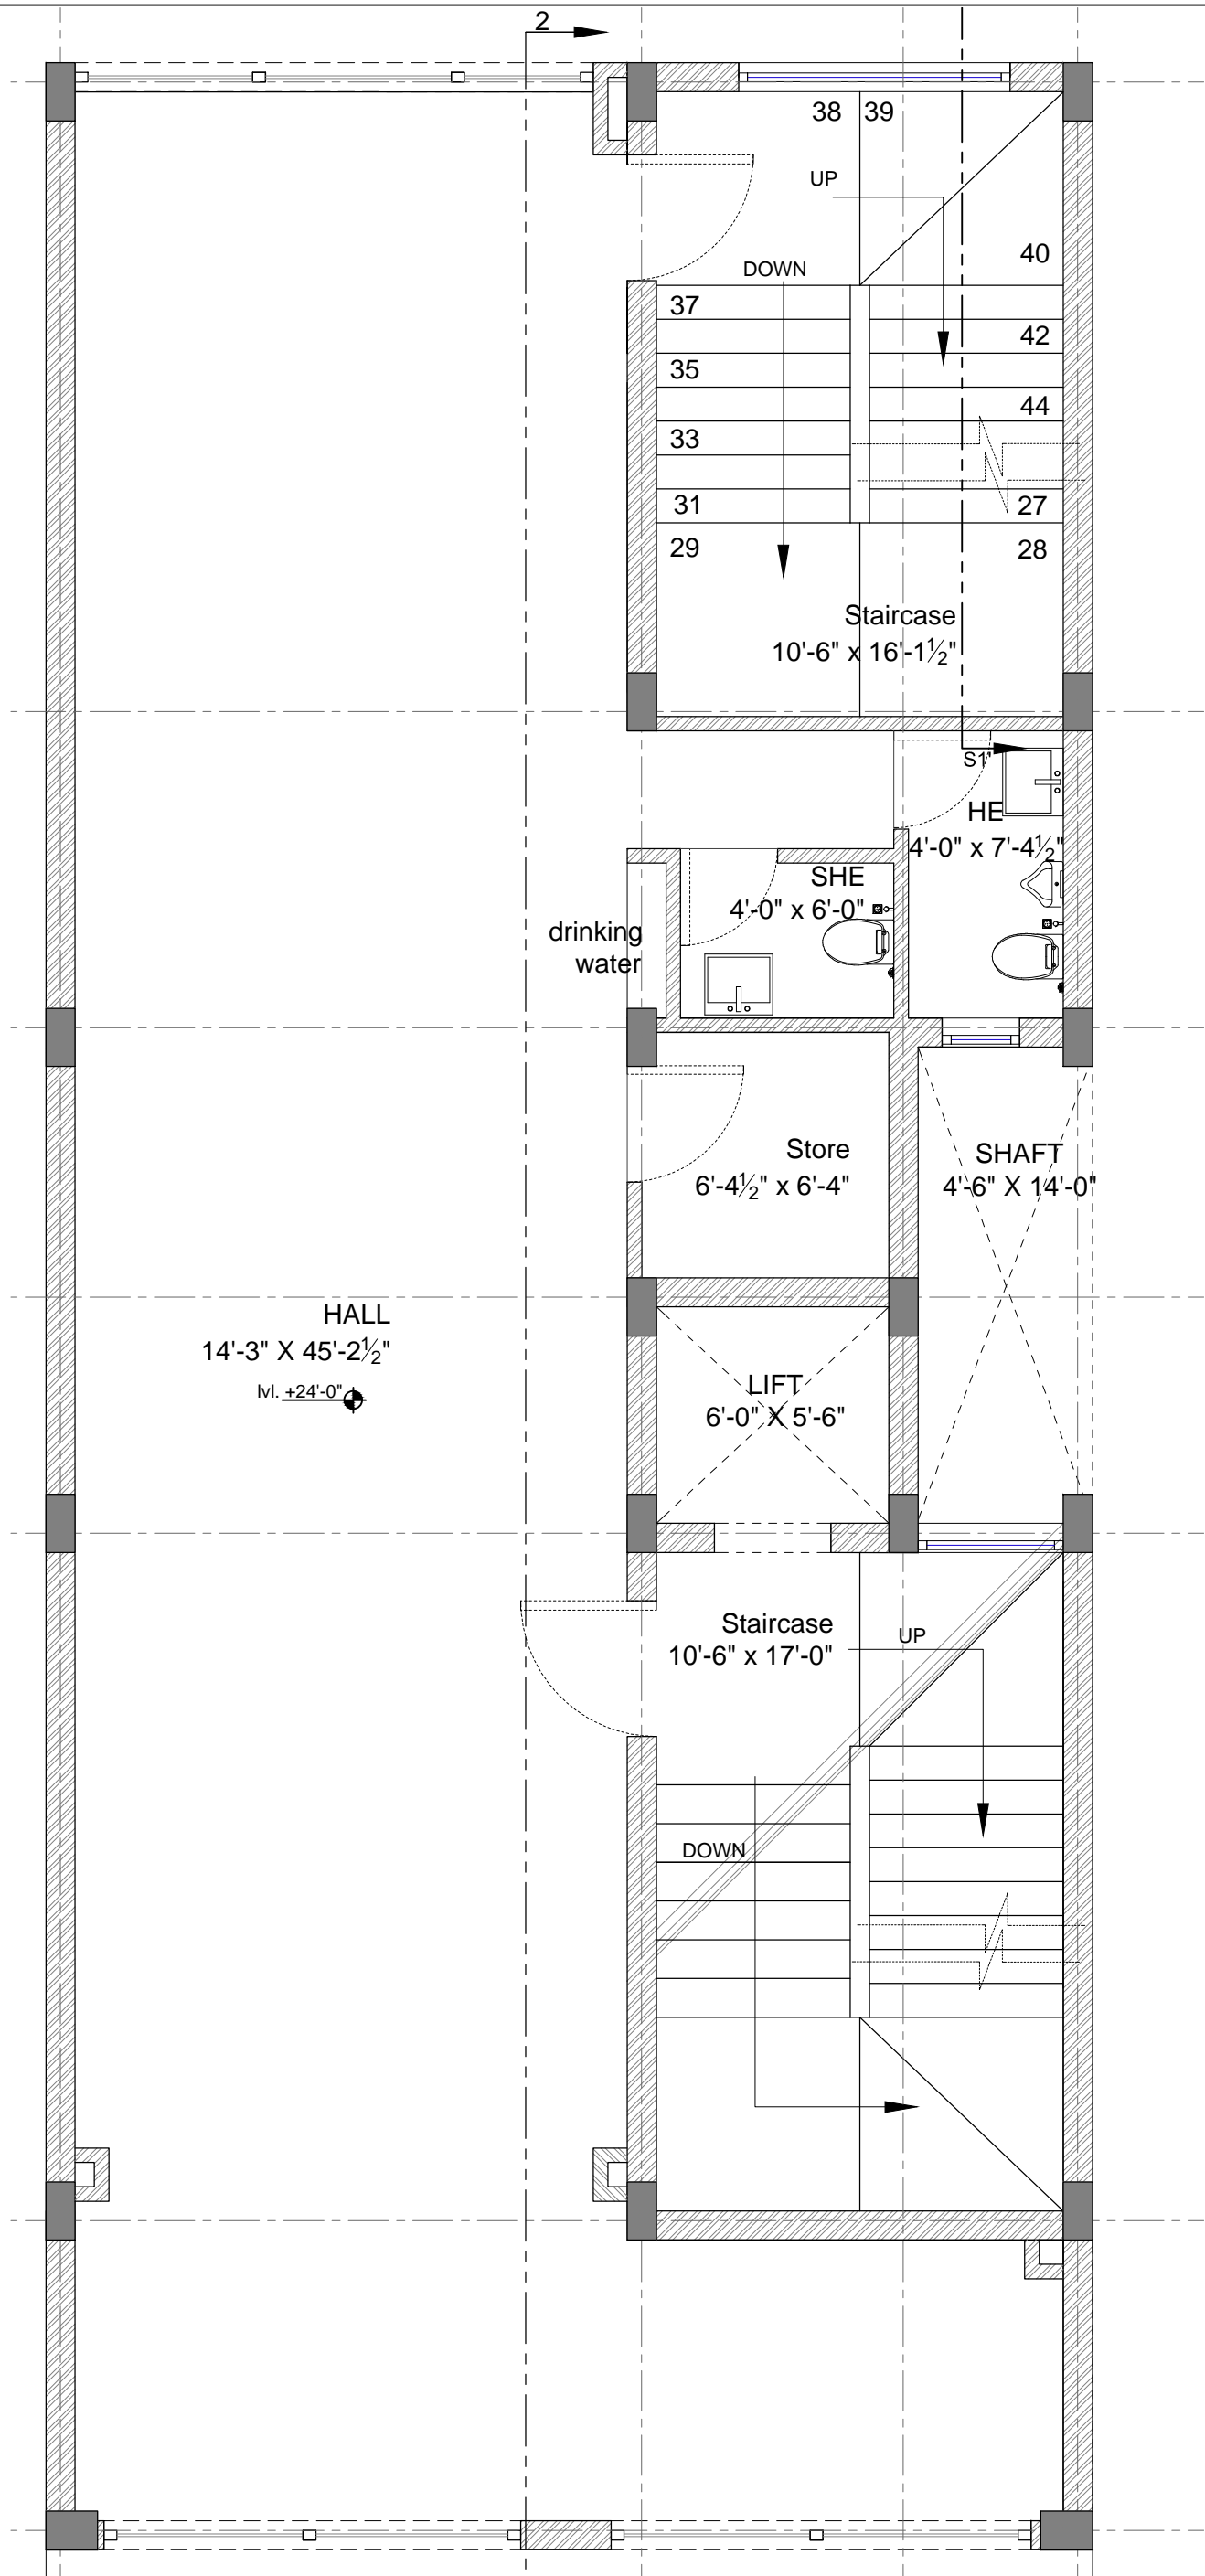

FOR APPROVAL
22-09-2022

General Notice :

- 1) All designs & specifications are the proprietary property of "CHAWLA ASSOCIATES" and is issued in strict confidence. The same cannot be used without their written permission.
- 2) No reproduction of use shall be made without prior written consent of "CHAWLA ASSOCIATES".
- 3) All dimensions shall be checked and co-related with the relevant architectural and structural drawings by the client appointed structural engineer.
- 4) Do not SCALE the drawing. Written dimensions to be followed.
- 5) All measurements must be checked at the site by the contractor. Any discrepancies or omission shall be brought to the notice of the architect in writing immediately by the contractor and/or project manager before commencing the work.

Drawing Title :
SECOND FLOOR PLAN

Project Title : Proposed Commercial Building at M-82, GK-II.

SCALE	N.T.S.
DRAWN BY	V.D
CHECKED BY	V.D.
DATE	19/09/22

Revision 4

e


s

N

w

CHAWLA ASSOCIATES
Architecture, Interior Design

B-102, SAINIK NAGAR,
UTTAM NAGAR,
NEW DELHI - 59.

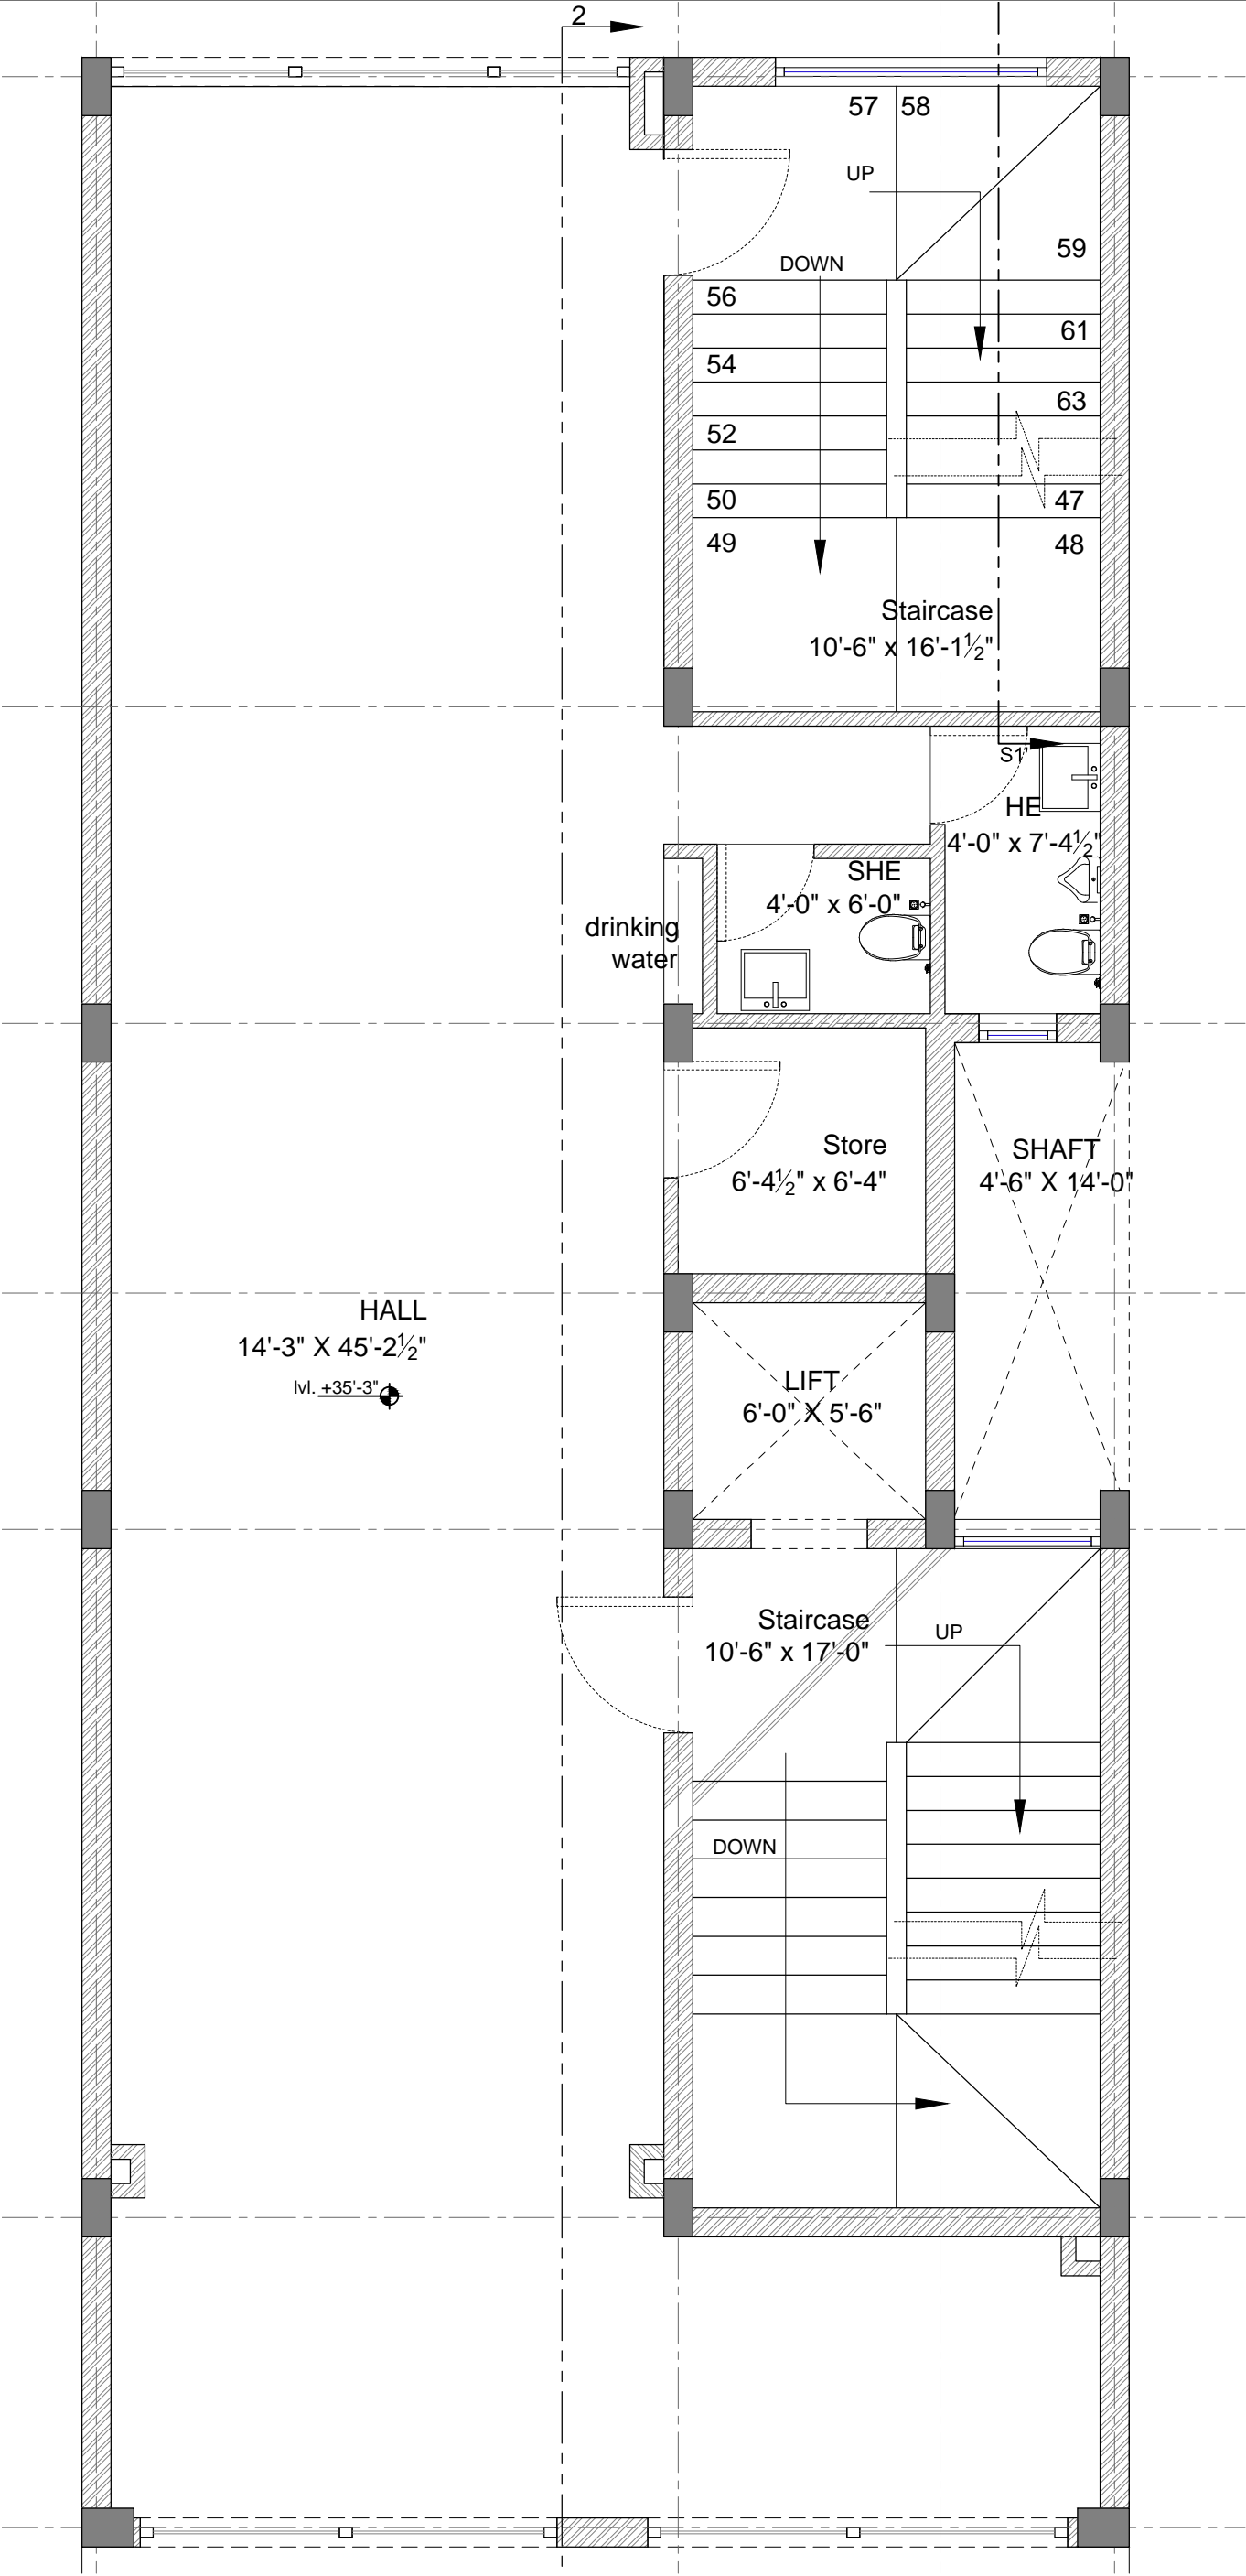

FOR APPROVAL
22-09-2022

General Notice :

1) All designs & specifications are the proprietary property of "CHAWLA ASSOCIATES" and is issued in strict confidence. The same cannot be used without their written permission.

2) No reproduction of use shall be made without prior written consent of "CHAWLA ASSOCIATES".

3) All dimensions shall be checked and co-related with the relevant architectural and structural drawings by the client appointed structural engineer.

4) Do not SCALE the drawing. Written dimensions to be followed.

5) All measurements must be checked at the site by the contractor. Any discrepancies or omission shall be brought to the notice of the architect in writing immediately by the contractor and/or project manager before commencing the work.

Drawing Title :

THIRD FLOOR PLAN

Project Title : Proposed Commercial Building at M-82, GK-II.

SCALE	N.T.S.
DRAWN BY	V.D
CHECKED BY	V.D.
DATE	19/09/22

Revision 4

e


s

N

w

CHAWLA ASSOCIATES
Architecture, Interior Design

B-102, SAINIK NAGAR,
UTTAM NAGAR,
NEW DELHI - 59.

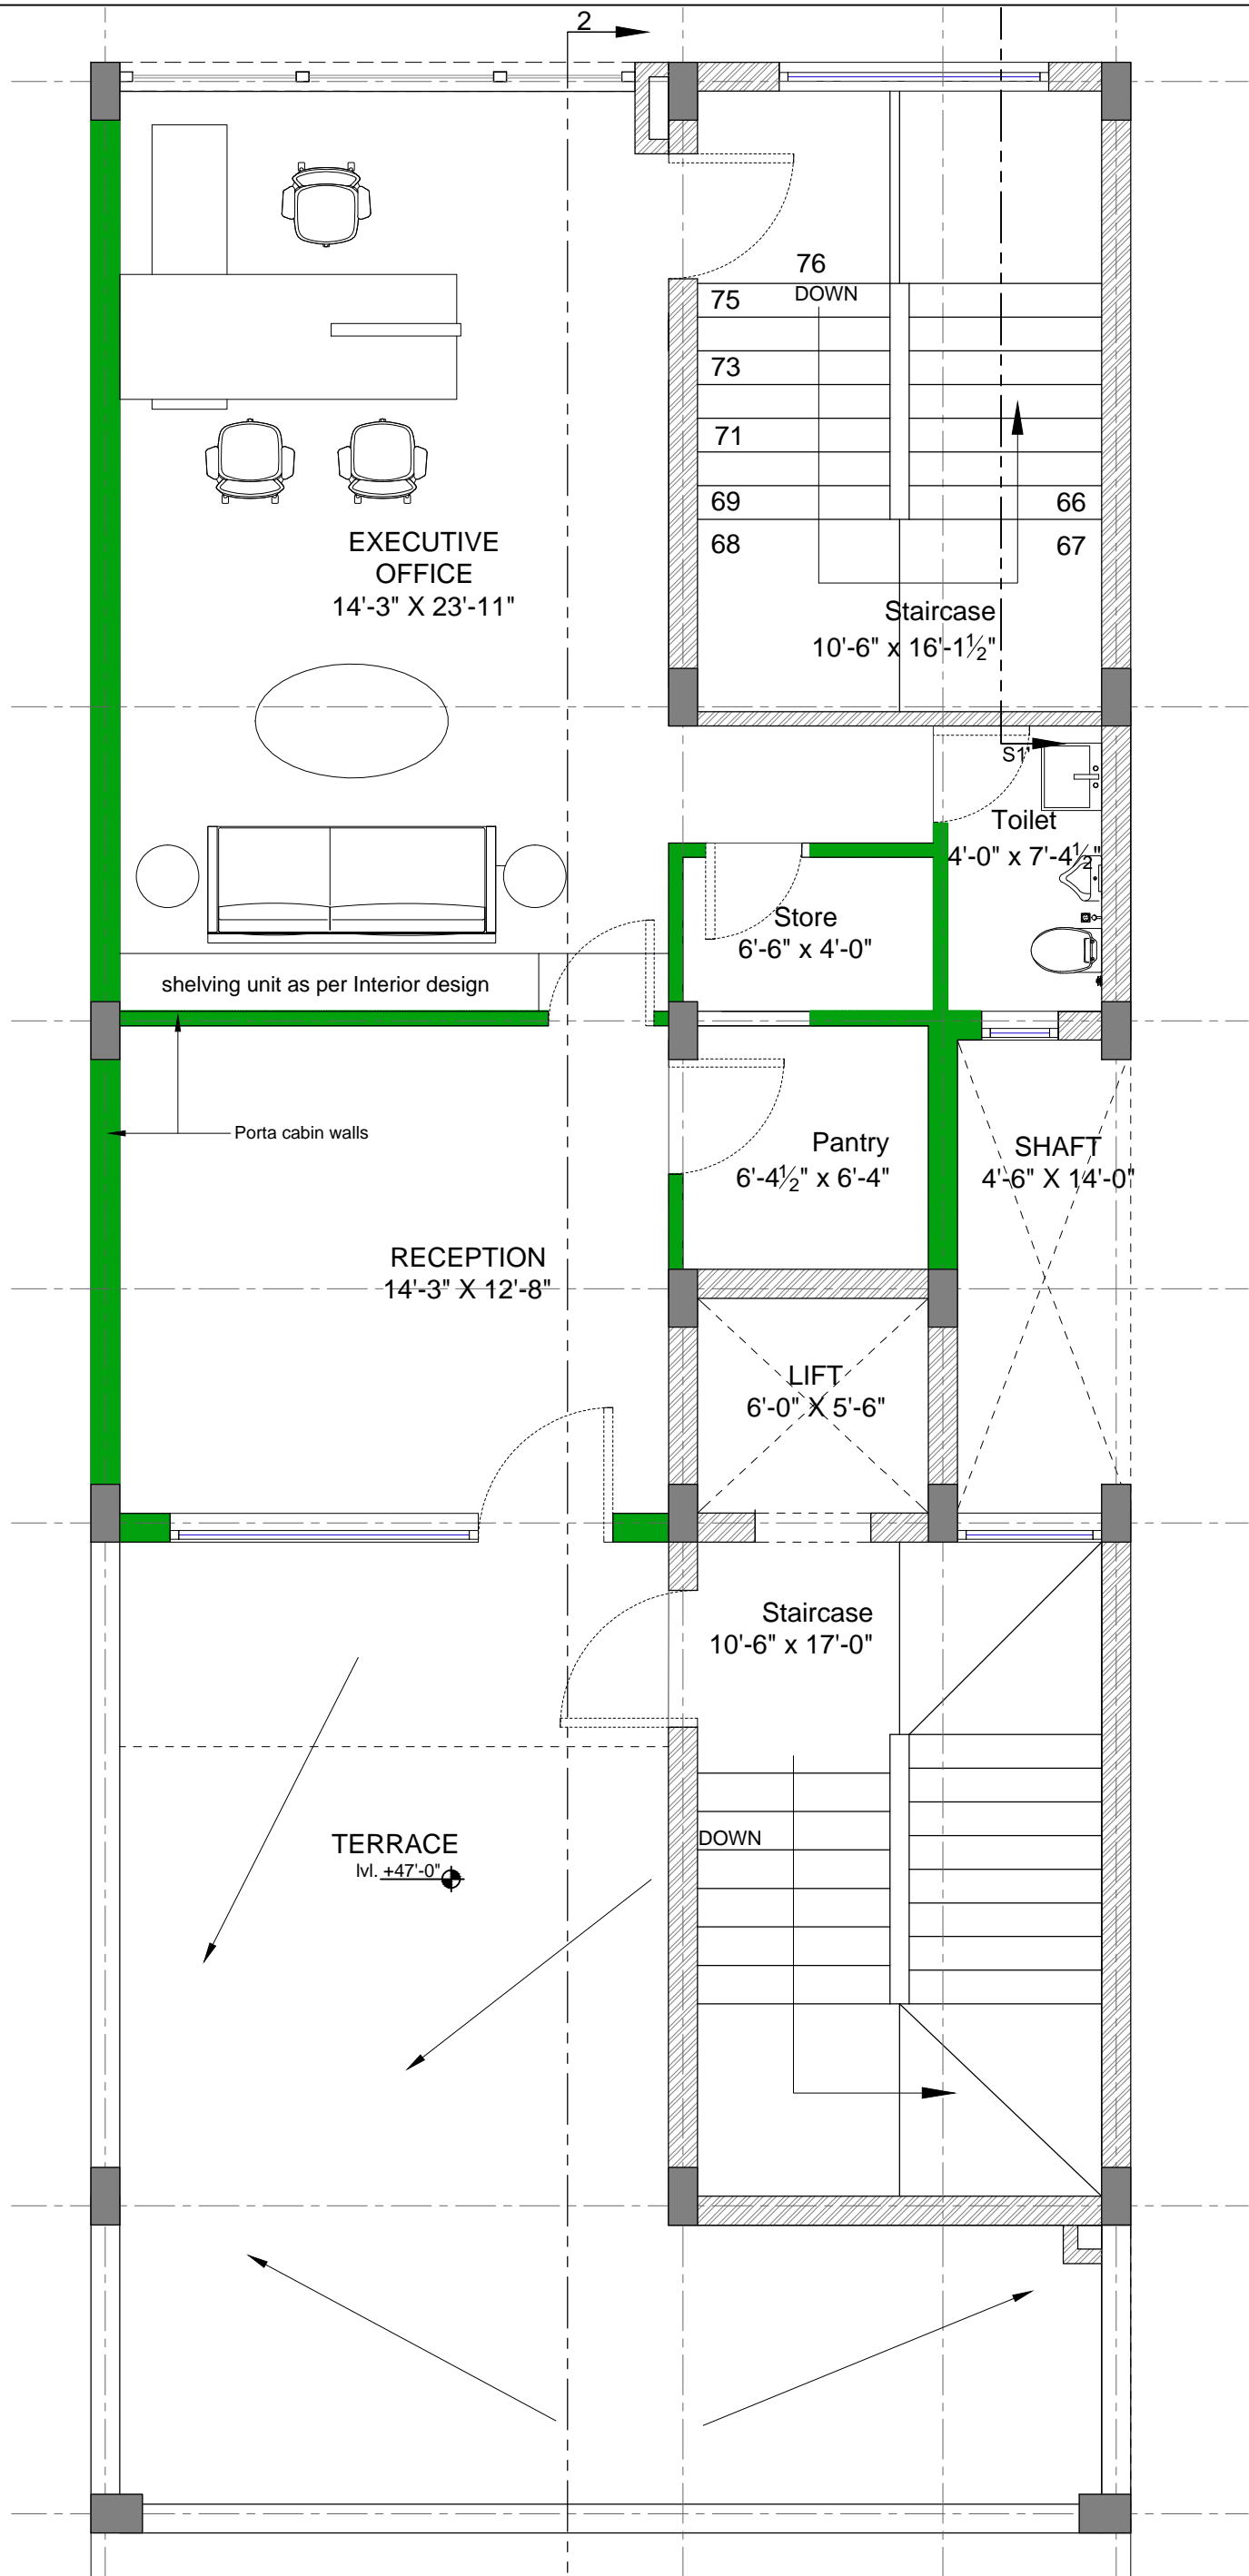

FOR APPROVAL
22-09-2022

General Notice :

- 1) All designs & specifications are the proprietary property of "CHAWLA ASSOCIATES" and is issued in strict confidence. The same cannot be used without their written permission.
- 2) No reproduction of use shall be made without prior written consent of "CHAWLA ASSOCIATES".
- 3) All dimensions shall be checked and co-related with the relevant architectural and structural drawings by the client appointed structural engineer.
- 4) Do not SCALE the drawing. Written dimensions to be followed.
- 5) All measurements must be checked at the site by the contractor. Any discrepancies or omission shall be brought to the notice of the architect in writing immediately by the contractor and/or project manager before commencing the work.

Drawing Title :
TERRACE FLOOR PLAN

Project Title : Proposed Commercial Building at M-82, GK-II.


SCALE	N.T.S.
DRAWN BY	V.D
CHECKED BY	V.D.
DATE	19/09/22

Revision 4

e s
N w

CHAWLA ASSOCIATES
Architecture, Interior Design

B-102, SAINIK NAGAR,
UTTAM NAGAR,
NEW DELHI - 59.

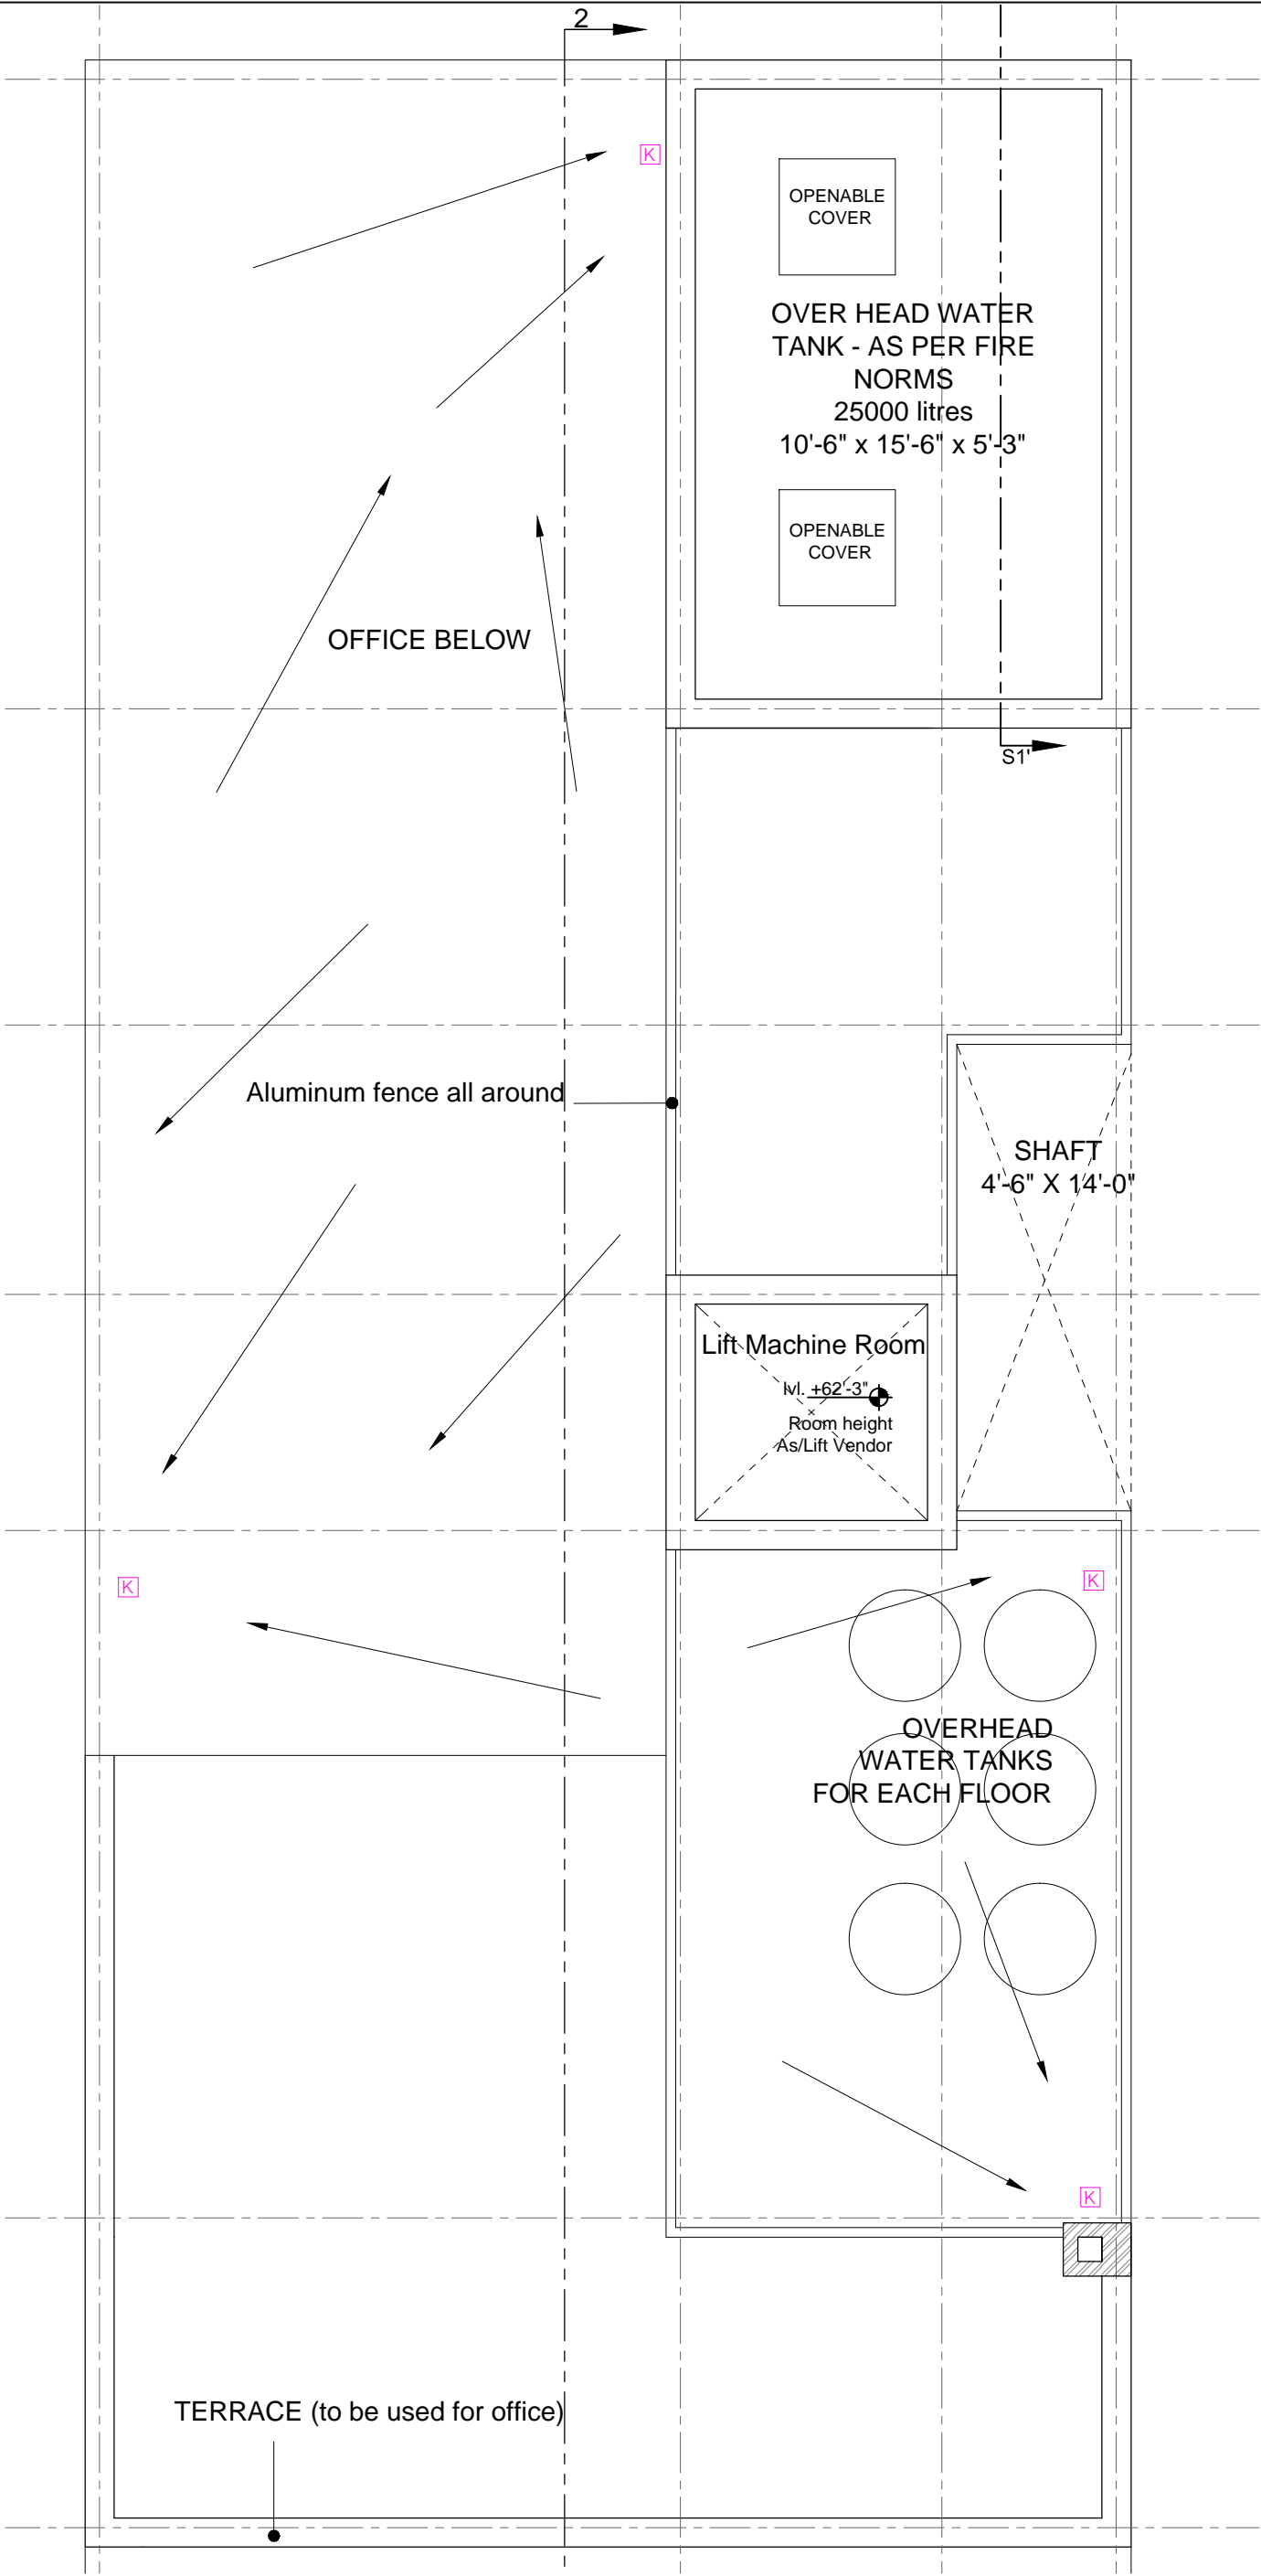

FOR APPROVAL
22.09.2022

General Notice :

1) All designs & specifications are the proprietary property of "CHAWLA ASSOCIATES" and is issued in strict confidence. The same cannot be used without their written permission.

2) No reproduction of use shall be made without prior written consent of "CHAWLA ASSOCIATES".

3) All dimensions shall be checked and co-related with the relevant architectural and structural drawings by the client appointed structural engineer.

4) Do not SCALE the drawing. Written dimensions to be followed.

5) All measurements must be checked at the site by the contractor. Any discrepancies or omission shall be brought to the notice of the architect in writing immediately by the contractor and/or project manager before commencing the work.

Drawing Title :

MUMTY FLOOR PLAN

Project Title : Proposed Commercial Building at M-82, GK-II.

SCALE	N.T.S. @A2
DRAWN BY	V.D
CHECKED BY	V.D.
DATE	19/09/22

Revision 4

CHAWLA ASSOCIATES
Architecture, Interior Design

B-102, SAINIK NAGAR,
UTTAM NAGAR,
NEW DELHI - 59.